

Graphic Scale In Feet



Section 1


N

APPROVED DATE:

COMMISSIONERS COURT
HOOD COUNTY, TEXAS

COUNTY JUDGE

COUNTY CLERK

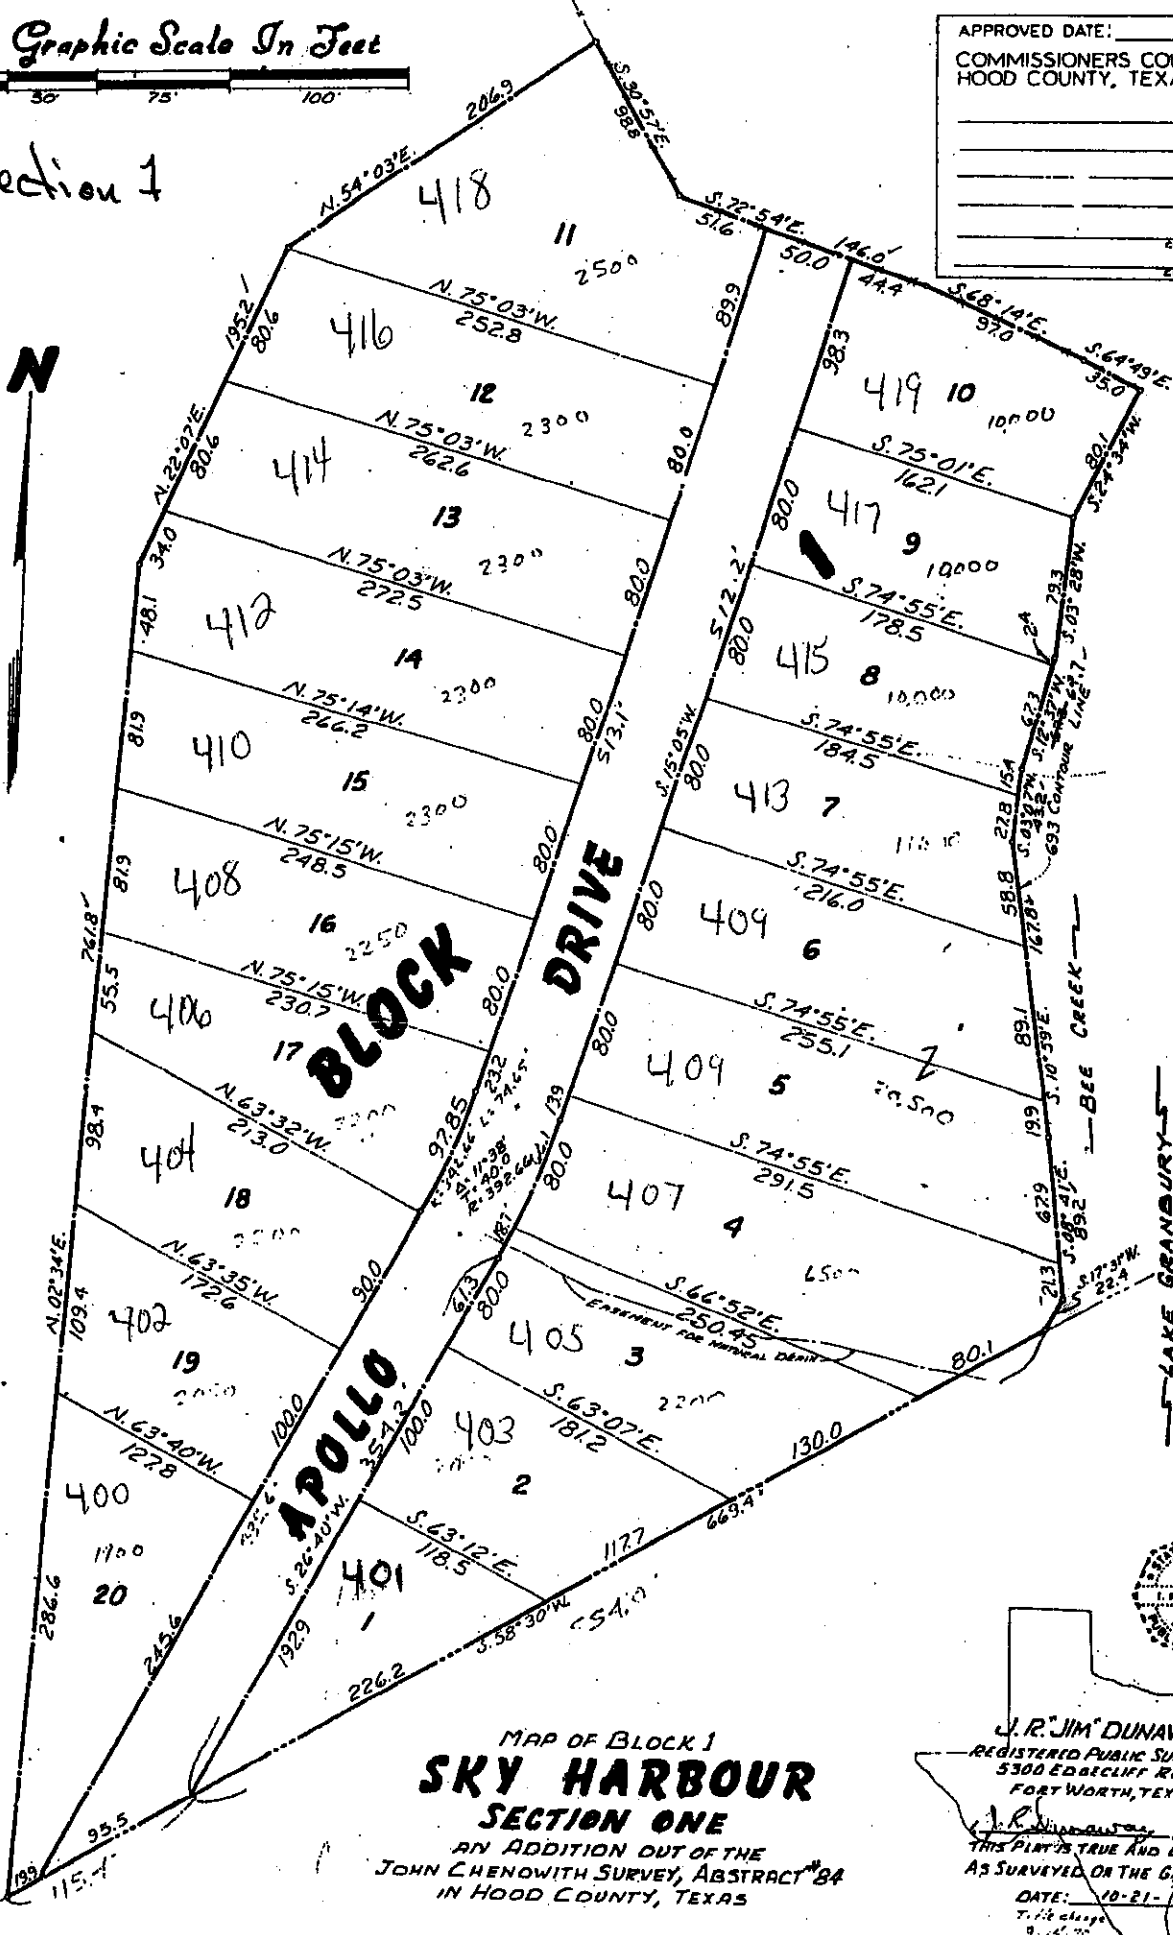

MAP OF BLOCK 1
SKY HARBOUR
SECTION ONE

AN ADDITION OUT OF THE
JOHN CHENOWETH SURVEY, ABSTRACT #84
IN HOOD COUNTY, TEXAS



J. R. JIM DUNAWAY
REGISTERED PUBLIC SURVEYOR
5300 EDGECLIFF ROAD
FORT WORTH, TEXAS

CERTIFY
THIS PLAT IS TRUE AND CORRECT
AS SURVEYED ON THE GROUND.

DATE: 10-21-69

T. H. H. H. H. H.
9-14-70

