


APPROVED, DATE _____
 COMMISSIONERS COURT
 HOOD COUNTY, TEXAS

MAP SHOWING BLOCKS 8, 9, 10 AND 11,
SKY HARBOUR
SECTION SEVEN
 OUT OF THE JOHN CHENOWETH AND
 FRENCH SMITH SURVEYS
 IN HOOD COUNTY, TEXAS.

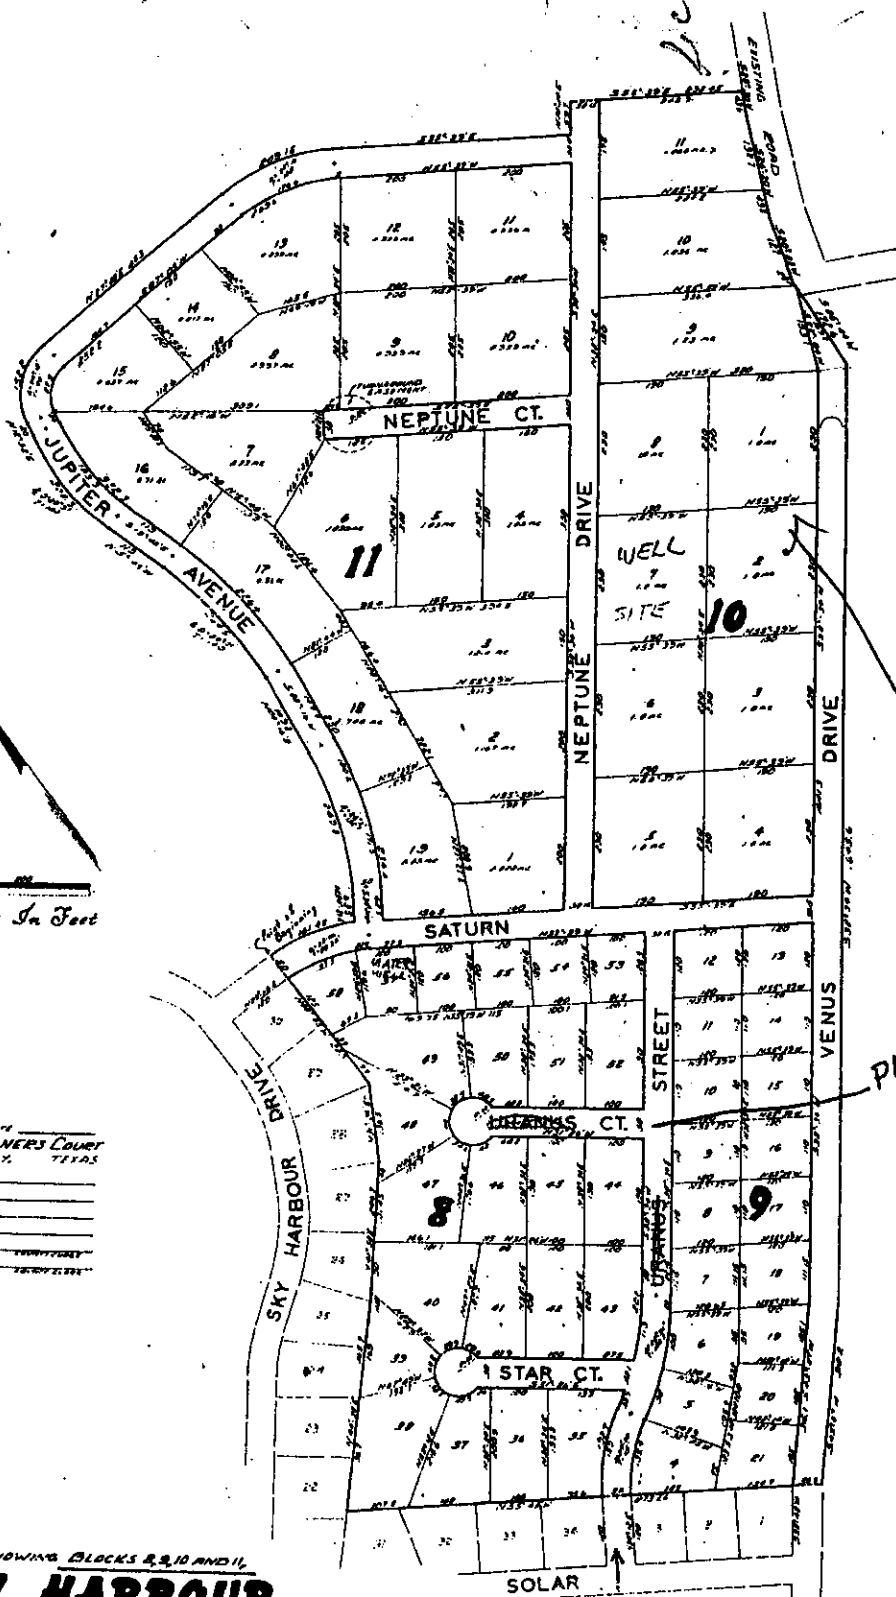

J.P. JIM DUNAWAY
 ENGINEER, DALLAS, TEXAS
 5300 E. DECEMBER ROAD
 FORT WORTH, TEXAS
 PREPARED AND CORRECTED
 THIS PLAT IN ACCORDANCE WITH THE
 ACTS SURVEYED ON THE GROUND
 DATE: 6-28-76

Plat 11 sec 7

PLUTO CT

PLUTO